
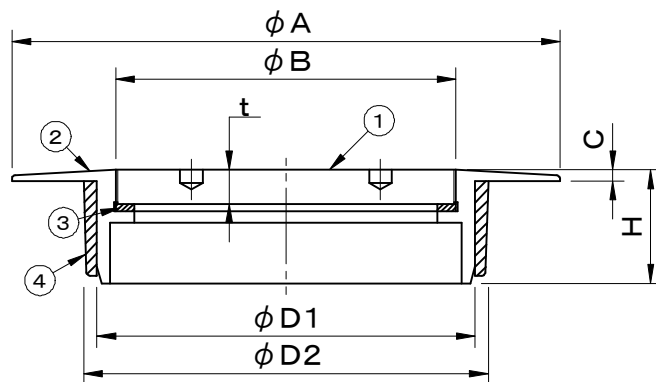


	件名				
	品番	部 品 名	材 質	数量	備 考
・VP, VU兼用です。	①	蓋	SCS13	1	
・接続:差込用	②	金具枠	SCS13	1	
	③	パッキング	CR	1	
	④	兼用ソケット	ABS	1	

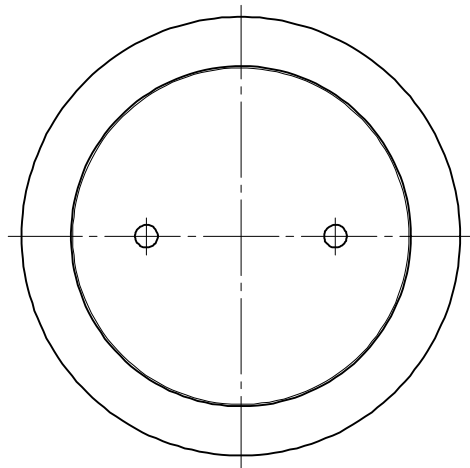

表中D1はVP用・D2はVU用です。

型 式	D1	D2	A	B	C	t	H
COVVS- 40	40	44	70	37	3.5	7	20
COVVS- 50	51	56	85	47	3.5	7	20
COVVS- 65	67	71	105	62	3.5	7	21
COVVS- 75	77	83	115	73	3.5	7	22
COVVS-100	100	107	145	96	3.5	7	24
COVVS-125	125	131	170	115	3.5	9	30
COVVS-150	146	154	190	138	3.5	9	35

品名 掃除口		種別 フローリング用		型式 COVVS型	
承認 	審査 	作成 A.TATARA	縮尺 	作成日 2024.12.18	図番 E705-028